


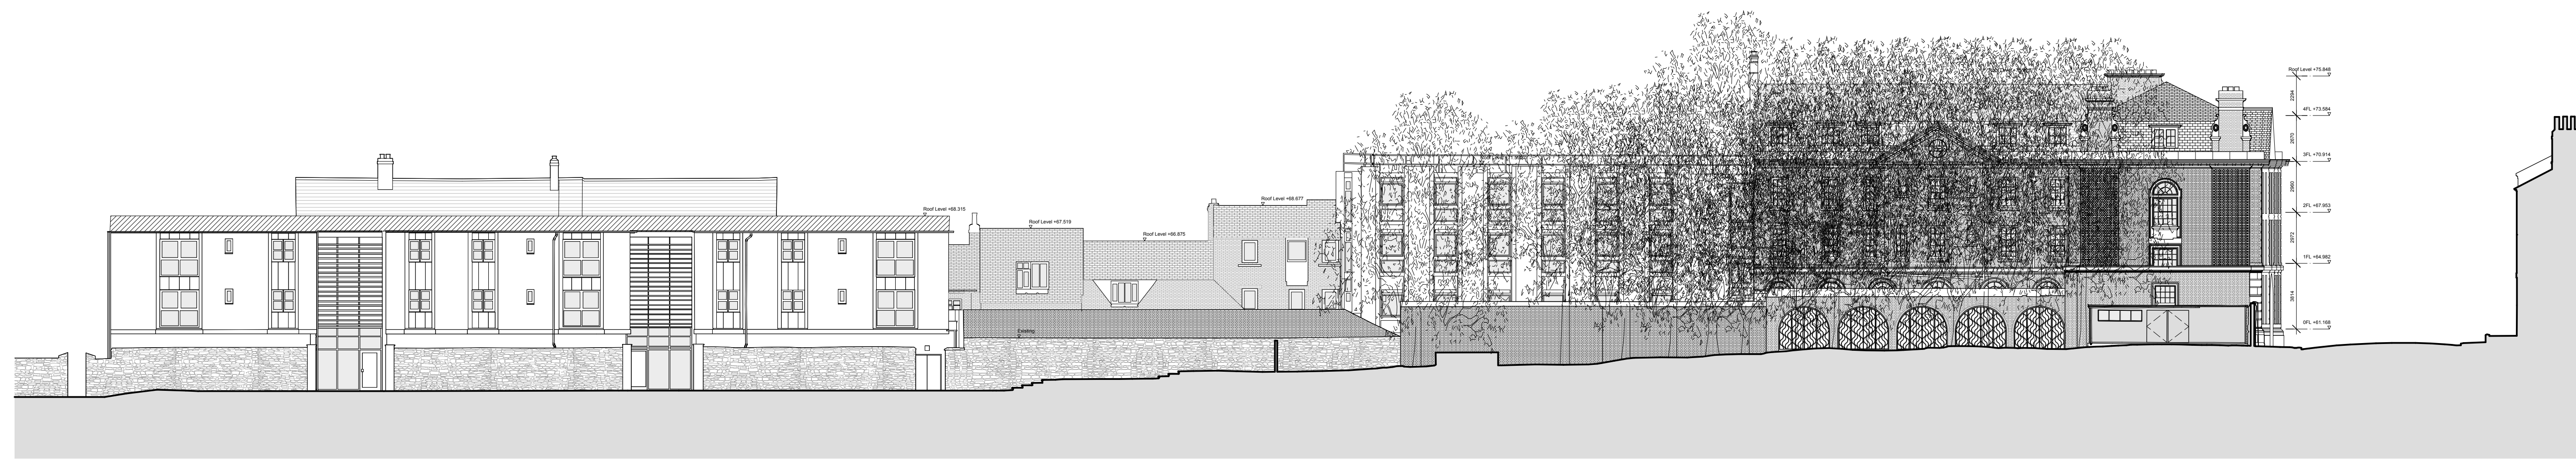

1
1:100
RUSKIN LANE ELEVATION



2
1:100
RUSKIN LANE ELEVATION