




1
1:100
WORCESTER PLACE ELEVATION



2
1:100
WORCESTER PLACE ELEVATION

Revision	Date	Notes
A	15/02/13	Amended to draft planning set.
B	18/03/13	Detailed Planning Submission

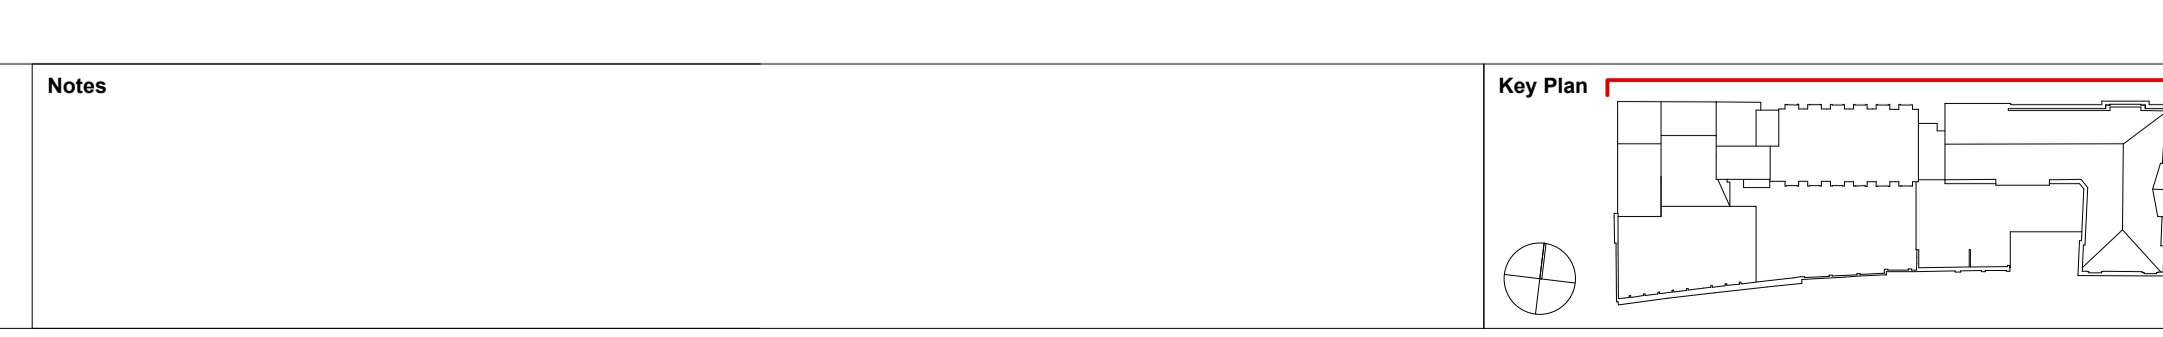

1. Do not scale drawings. All dimensions to be checked on site. Errors to be reported to architect. To be read in conjunction with all relevant architects services and engineers drawings.

2. Contractors, sub-contractors and suppliers to verify any critical dimensions on site prior to fabrication of any building element. Any discrepancies to be reported to the architect.

3. This drawing to be read in conjunction with all relevant specifications, engineers and specialist consultants information and any discrepancies reported prior to installation.



Project : EXETER COLLEGE WALTON STREET QUAD
 Title : EXISTING WORCESTER STREET ELEVATION
 Client : EXETER COLLEGE
 Scale : A3 - 1:200 : A1 - 1:100
 Date : 18.03.13
 Drawing : 2344_A012