
10	20	40
Revision	Date	Notes
A B		Amended Site Plan to accurately reflect the existing context. Detailed Planning Submission

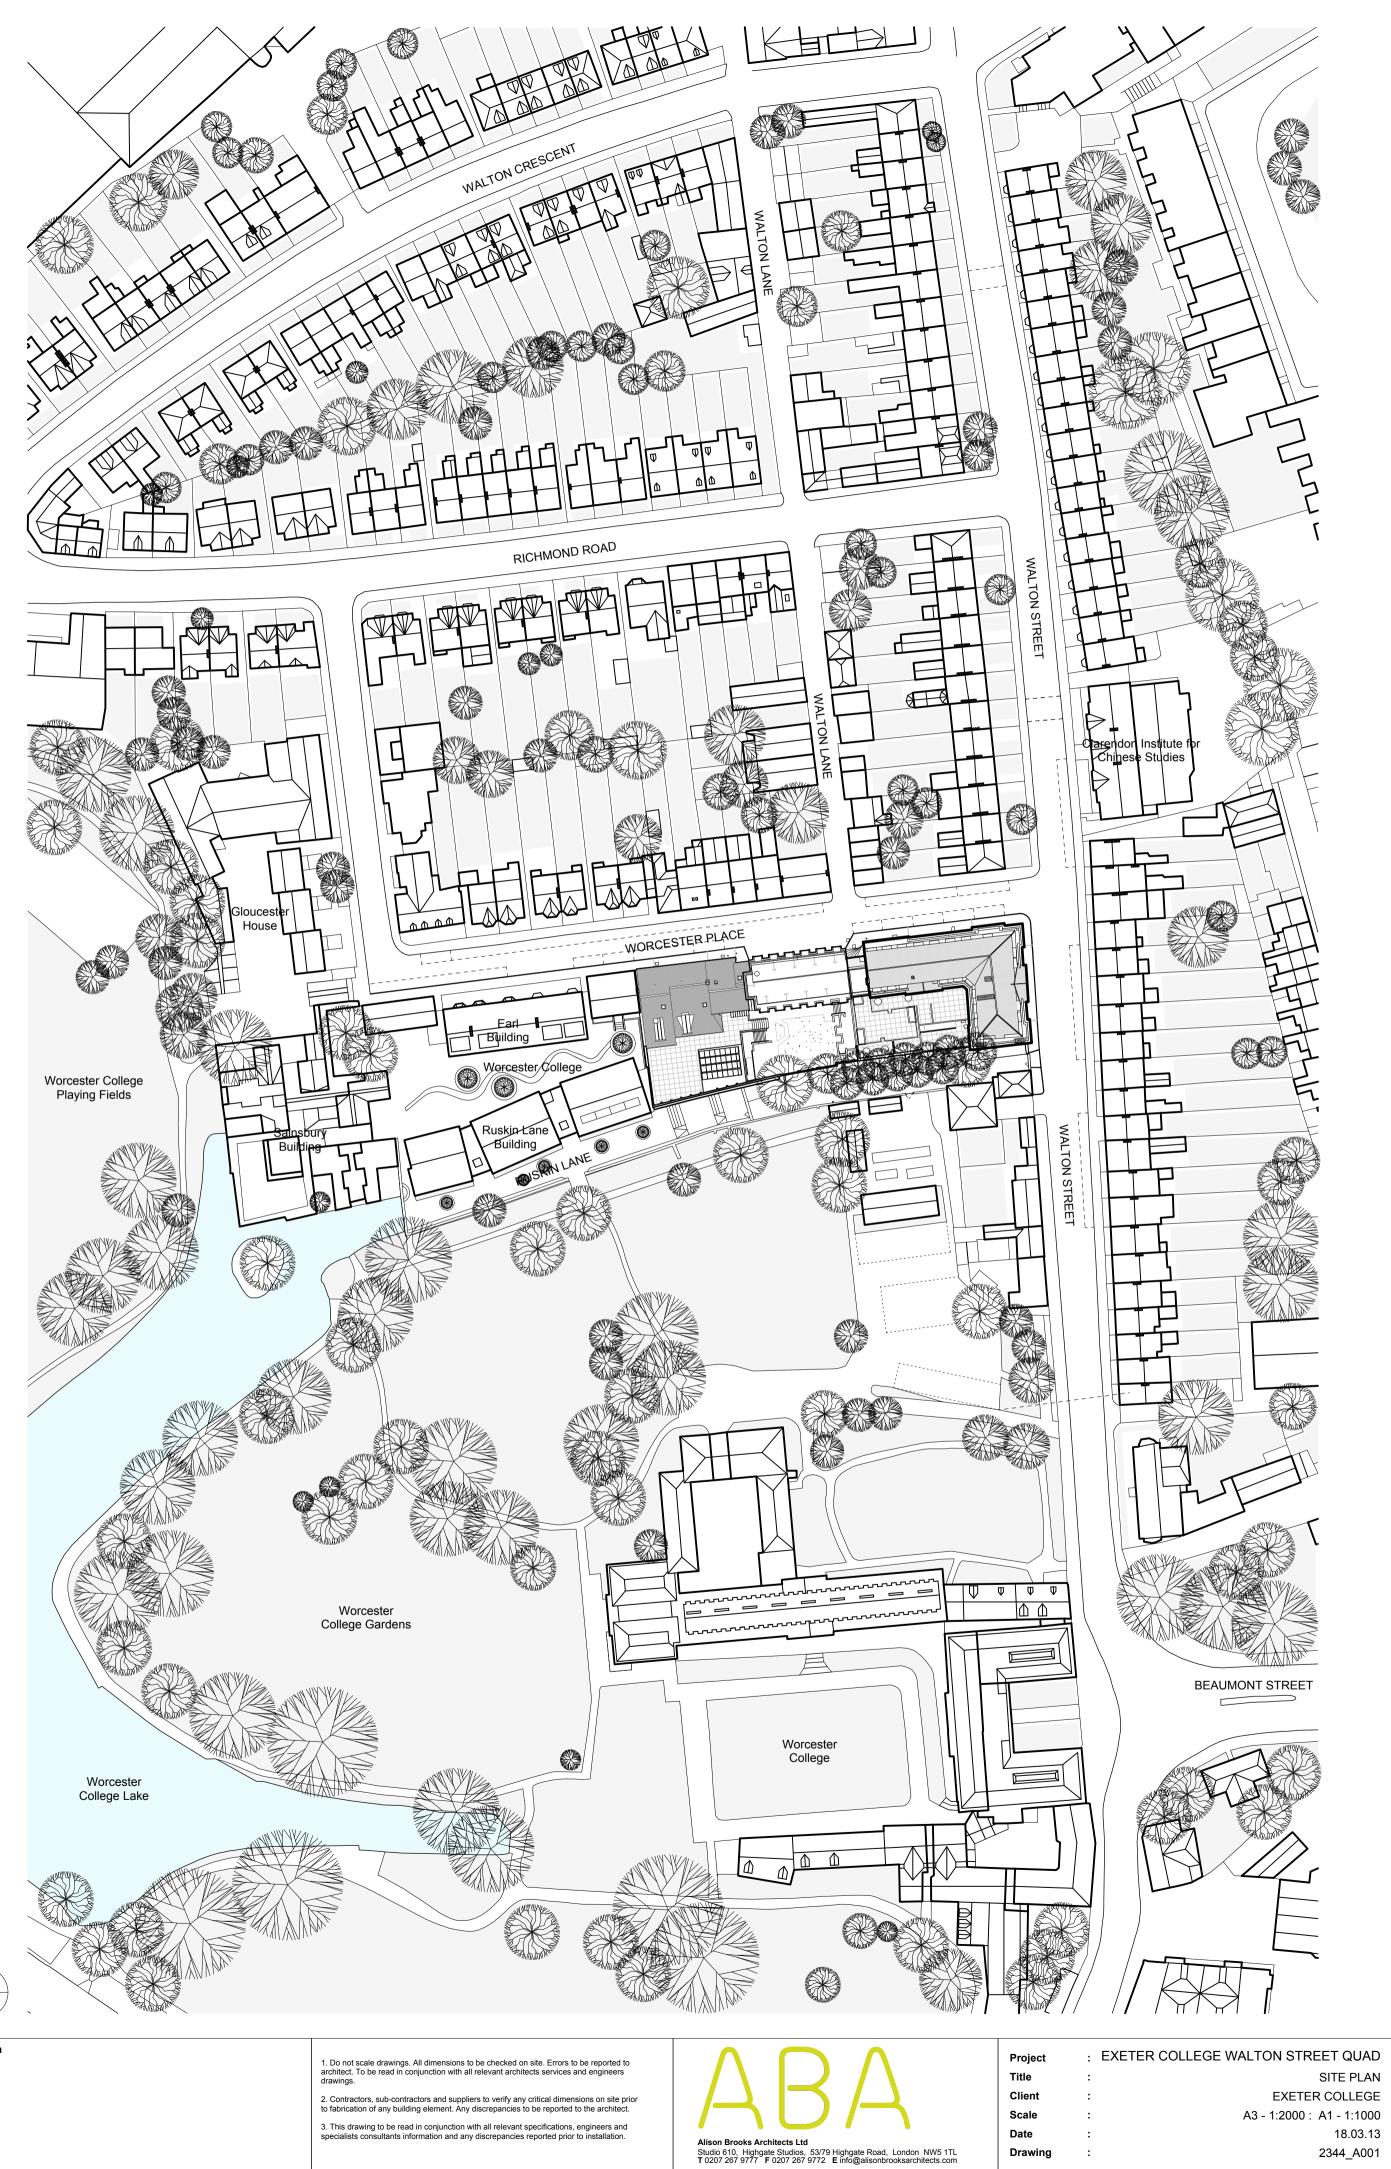

Key Plan