
0	1	2	5	
	Revision	Date	Notes	Notes
	A B		Stage D GA Sections Raised Windows up 450mm	 Bath Stone Brick Composite Double Glazed Windows
	C		Amended to draft planning submission.	 S. Composite Double Glazed Windows with 200mm Reveals 4. Frameless Fixed Glazing
	D	18/03/13	B Detailed Planning Submission	5. PPC Aluminium Cappings 6. PPC Aluminium Gutter Detail

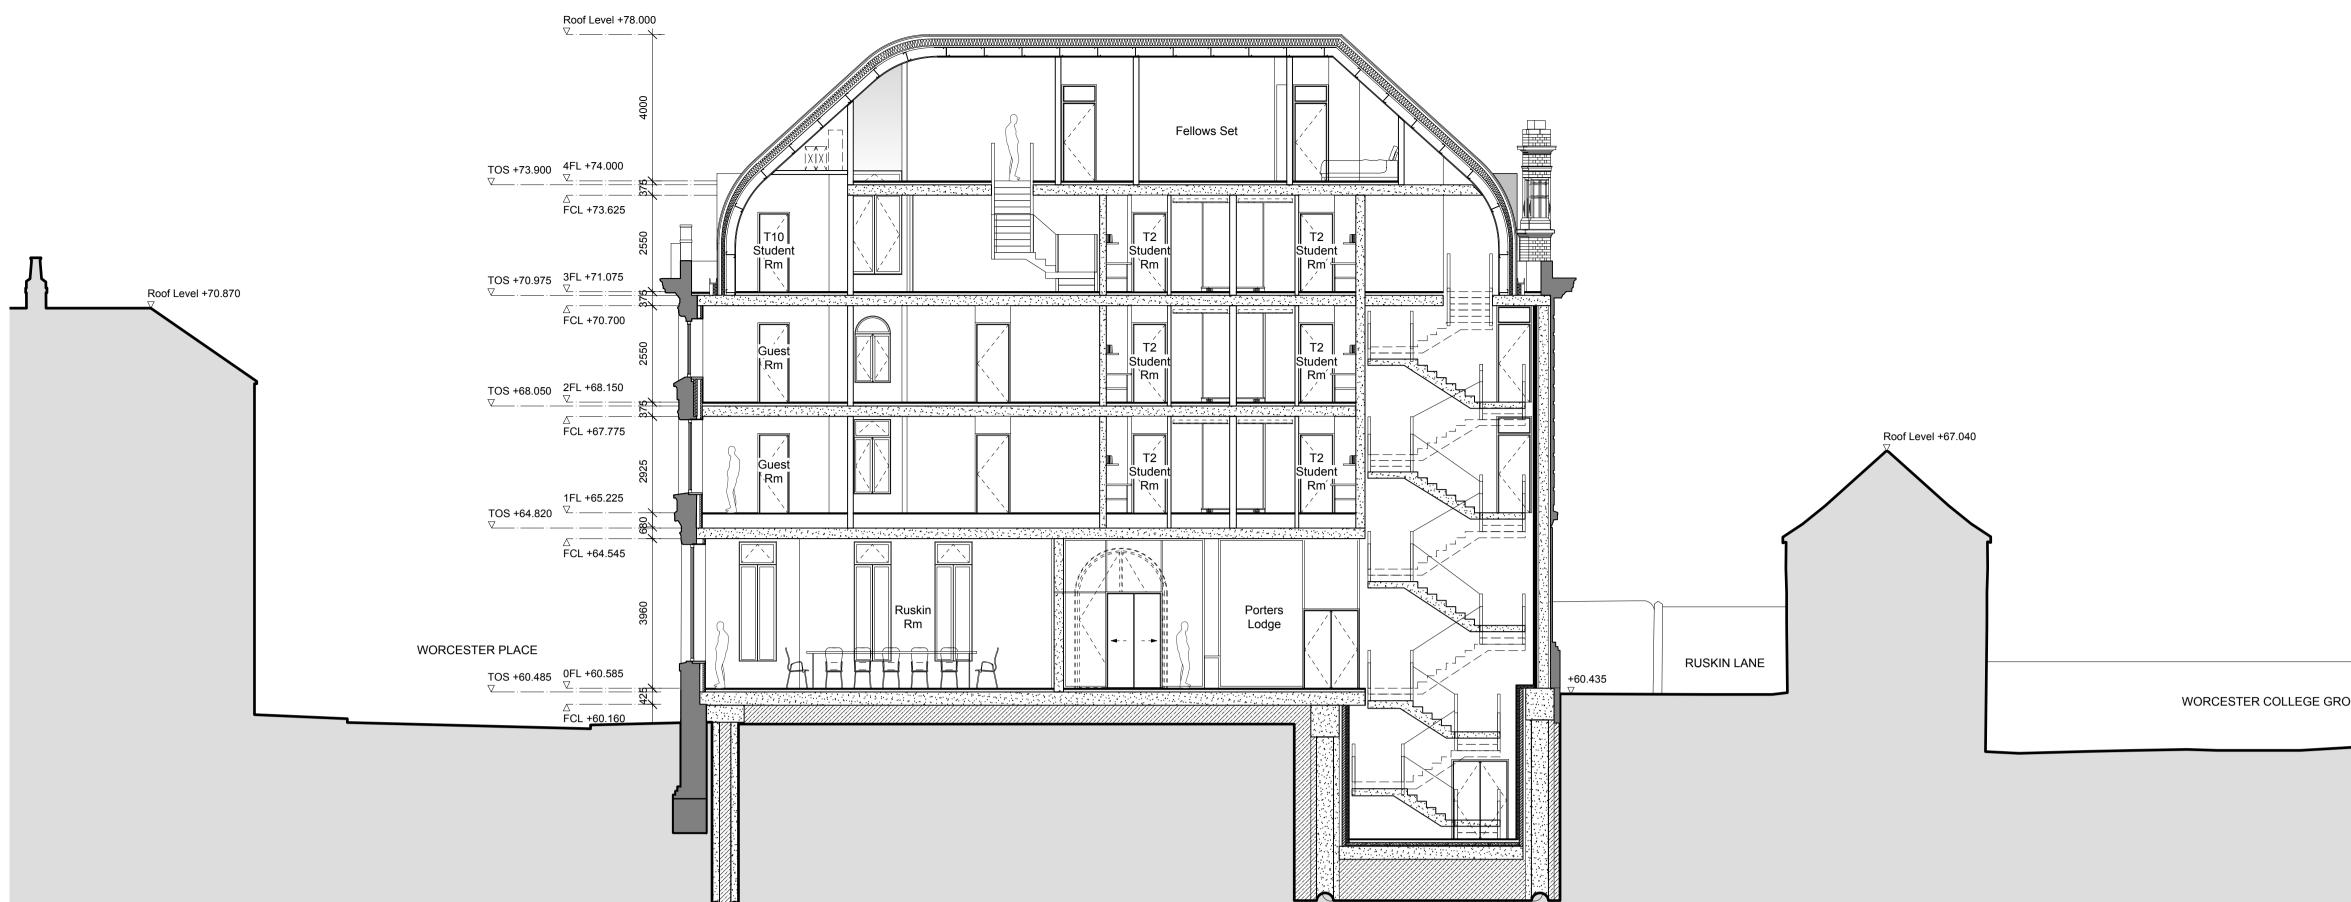

20. Frameless Glazing between Timber Fins

13. Metal Gate



Alison Brooks Architects Ltd Studio 610, Highgate Studios, 53/79 Highgate Road, London NW5 1TL T 0207 267 9777 F 0207 267 9772 E info@alisonbrooksarchitects.com

Drawing 2344_A301