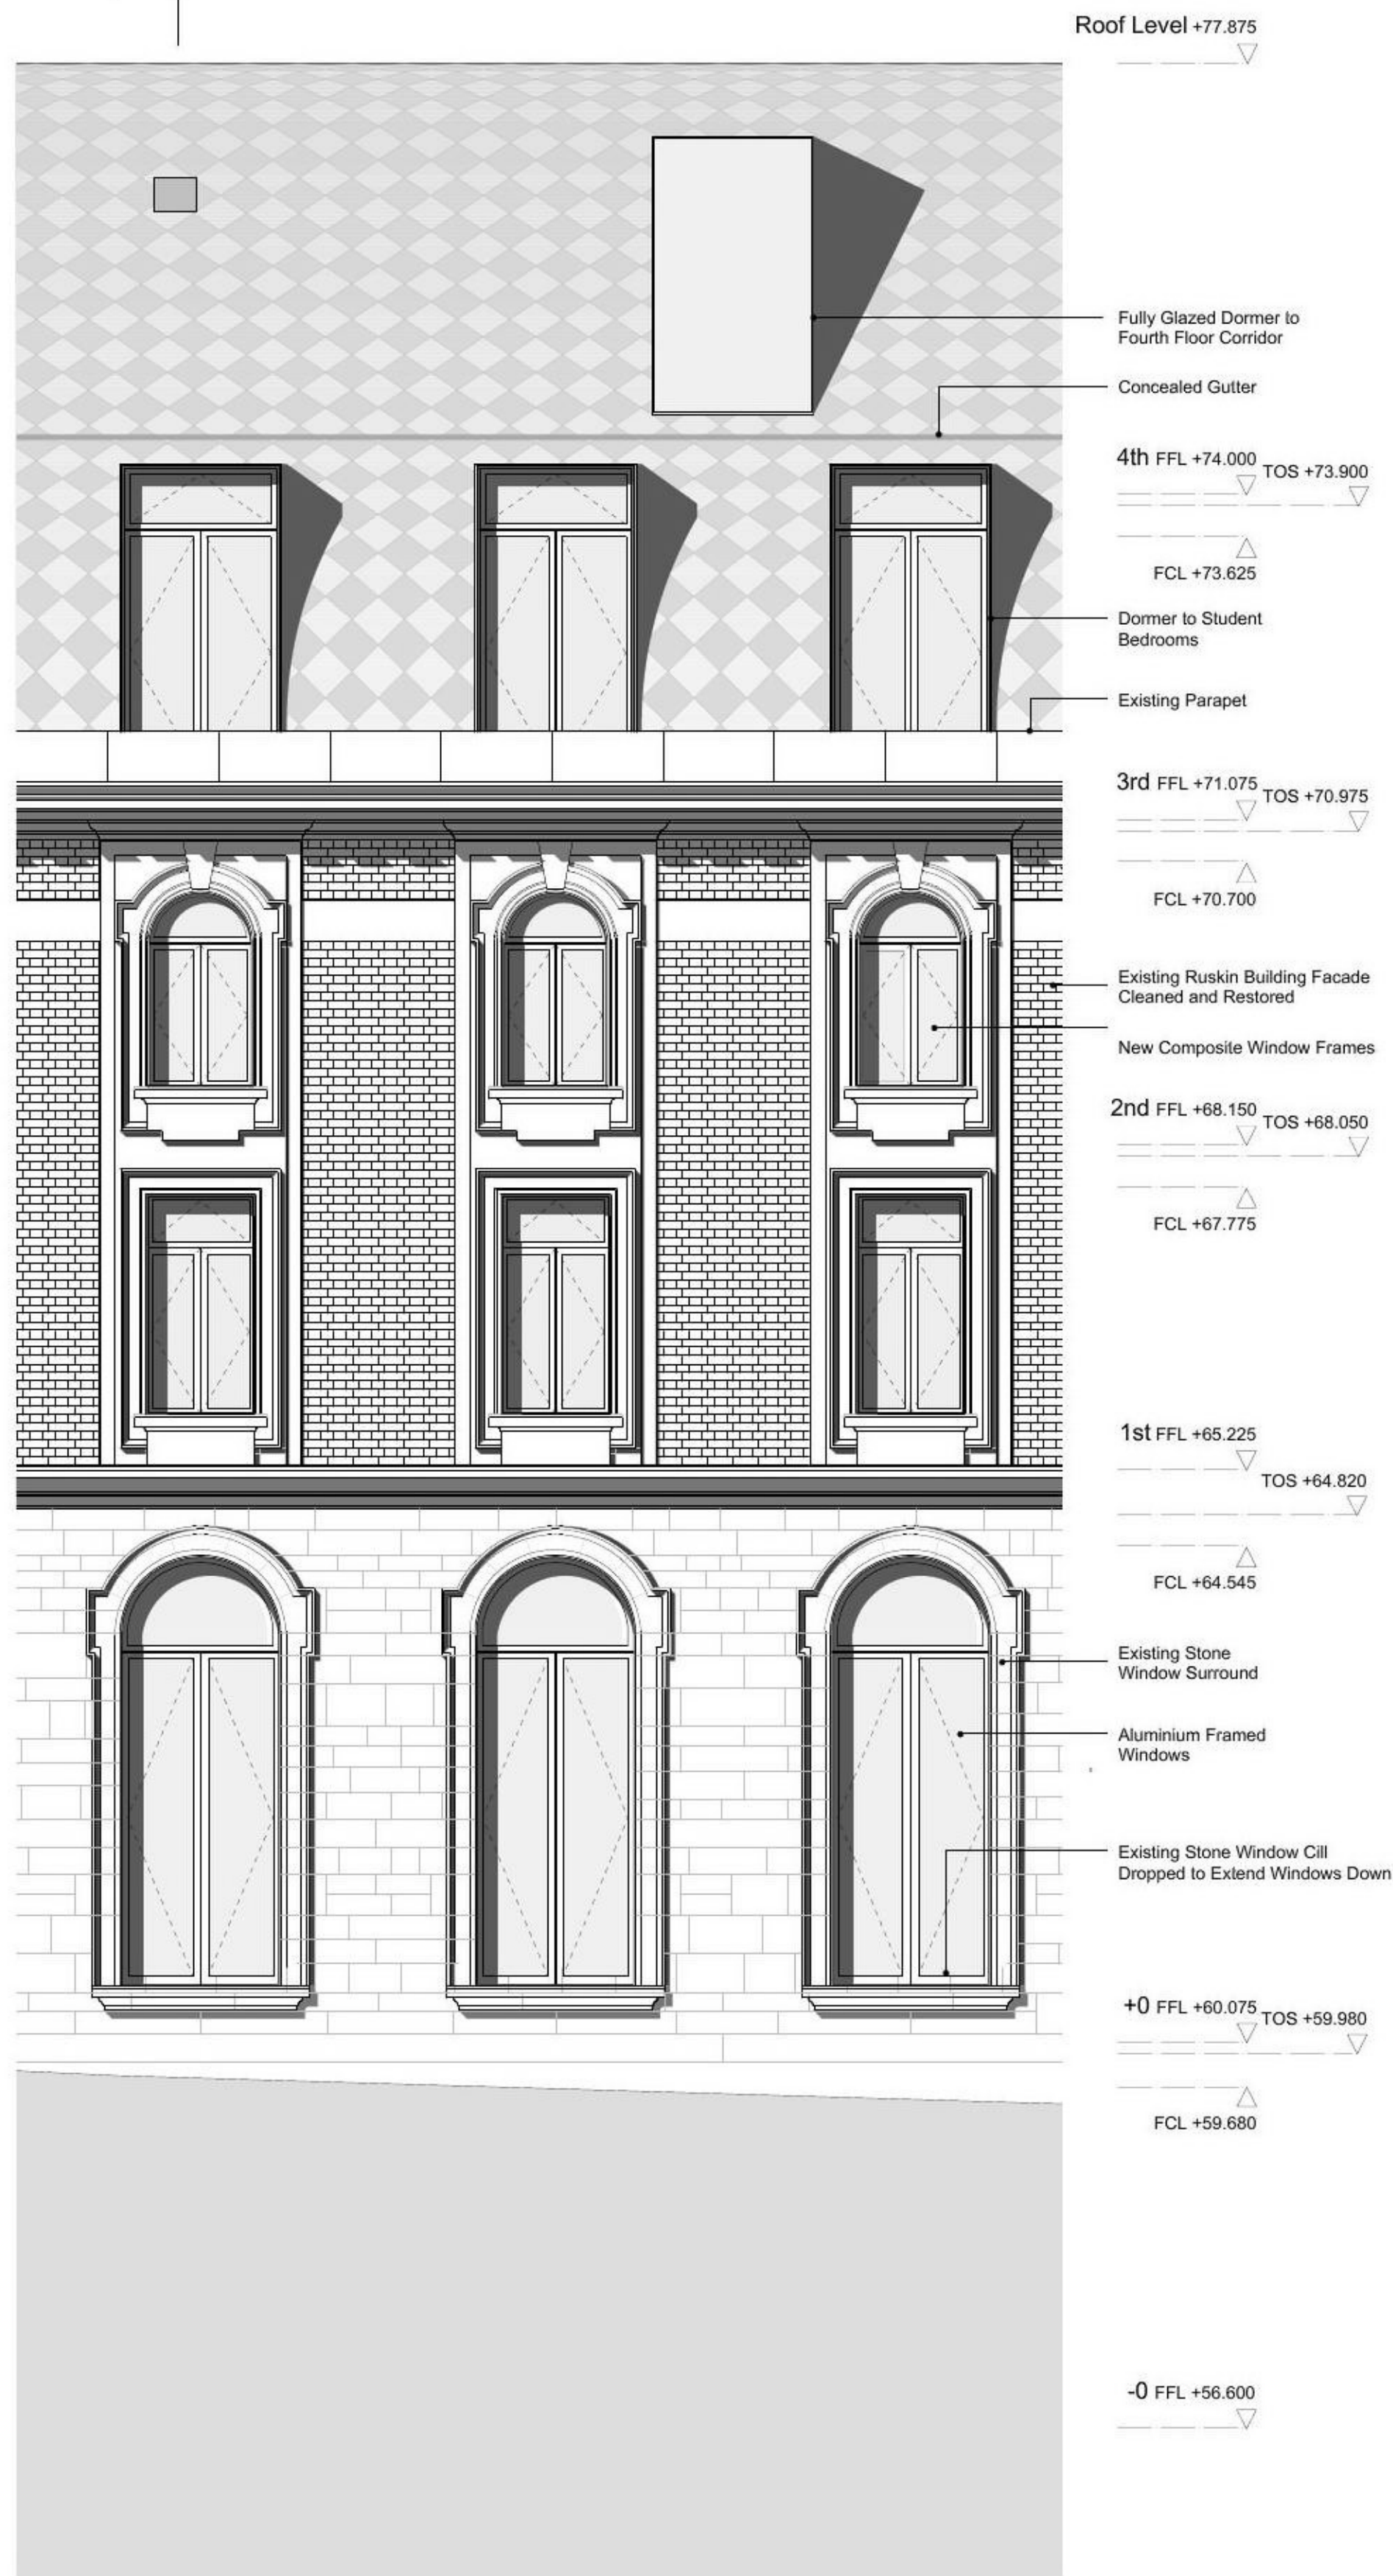
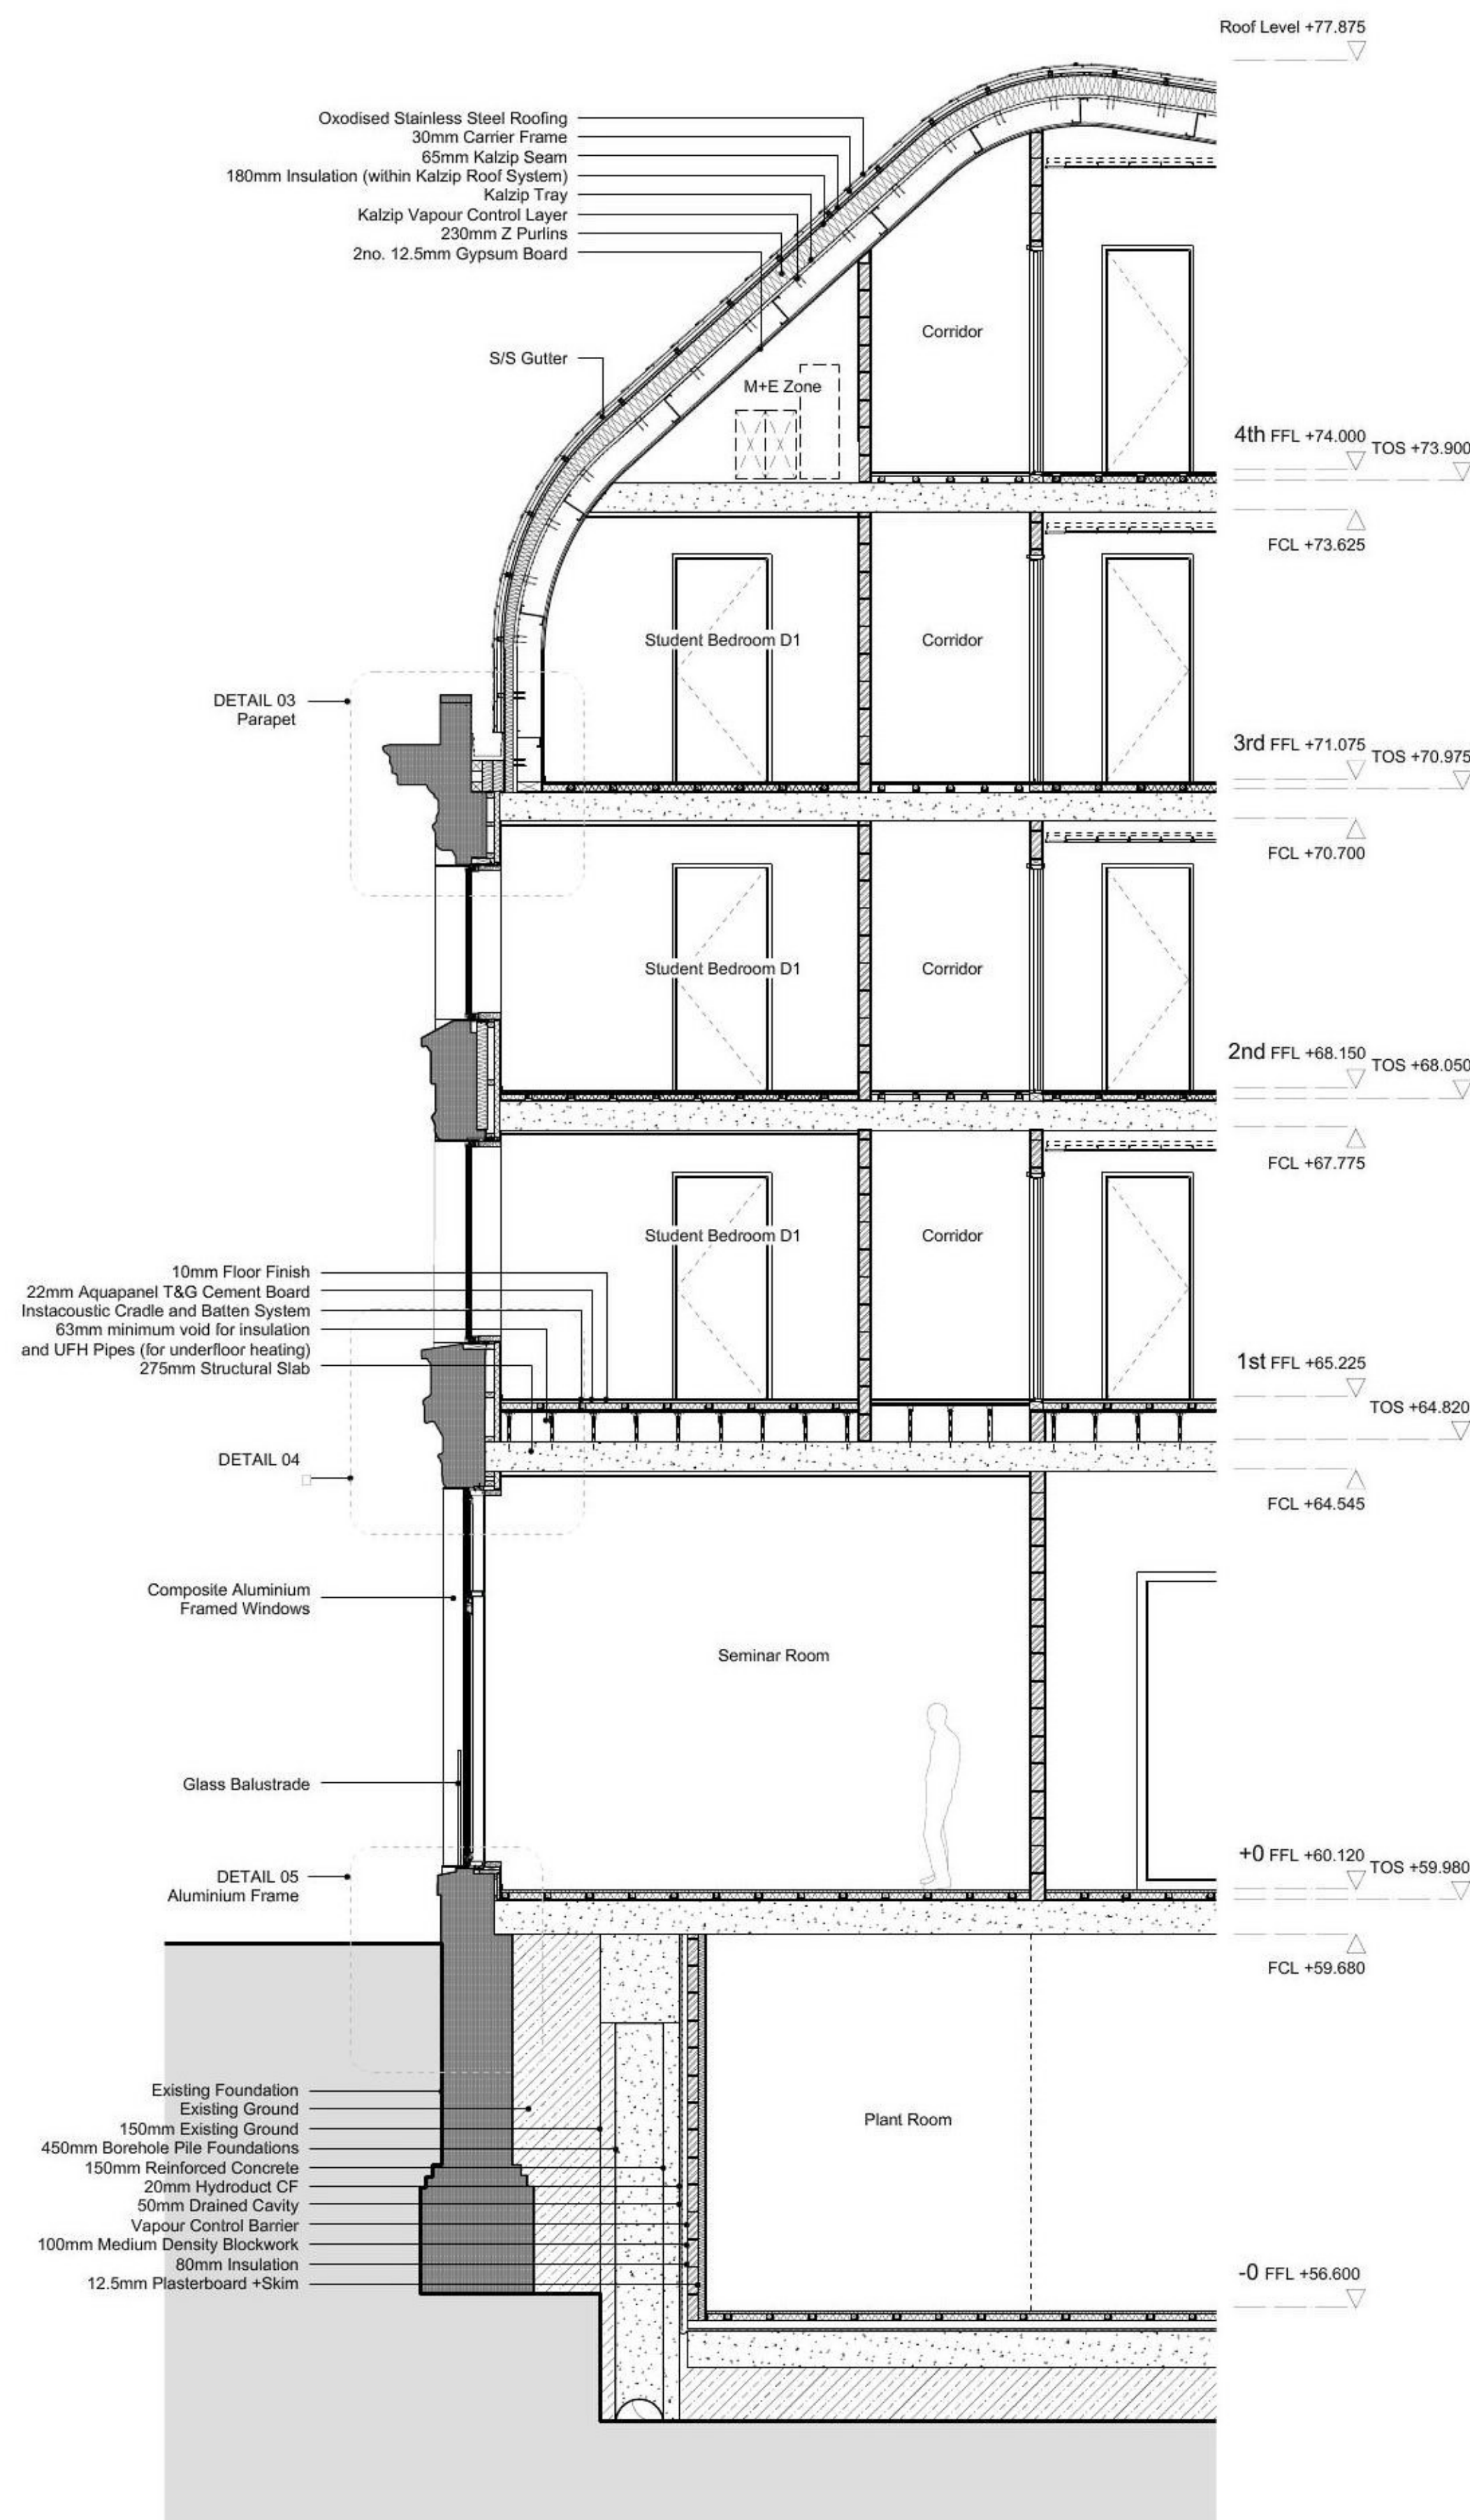
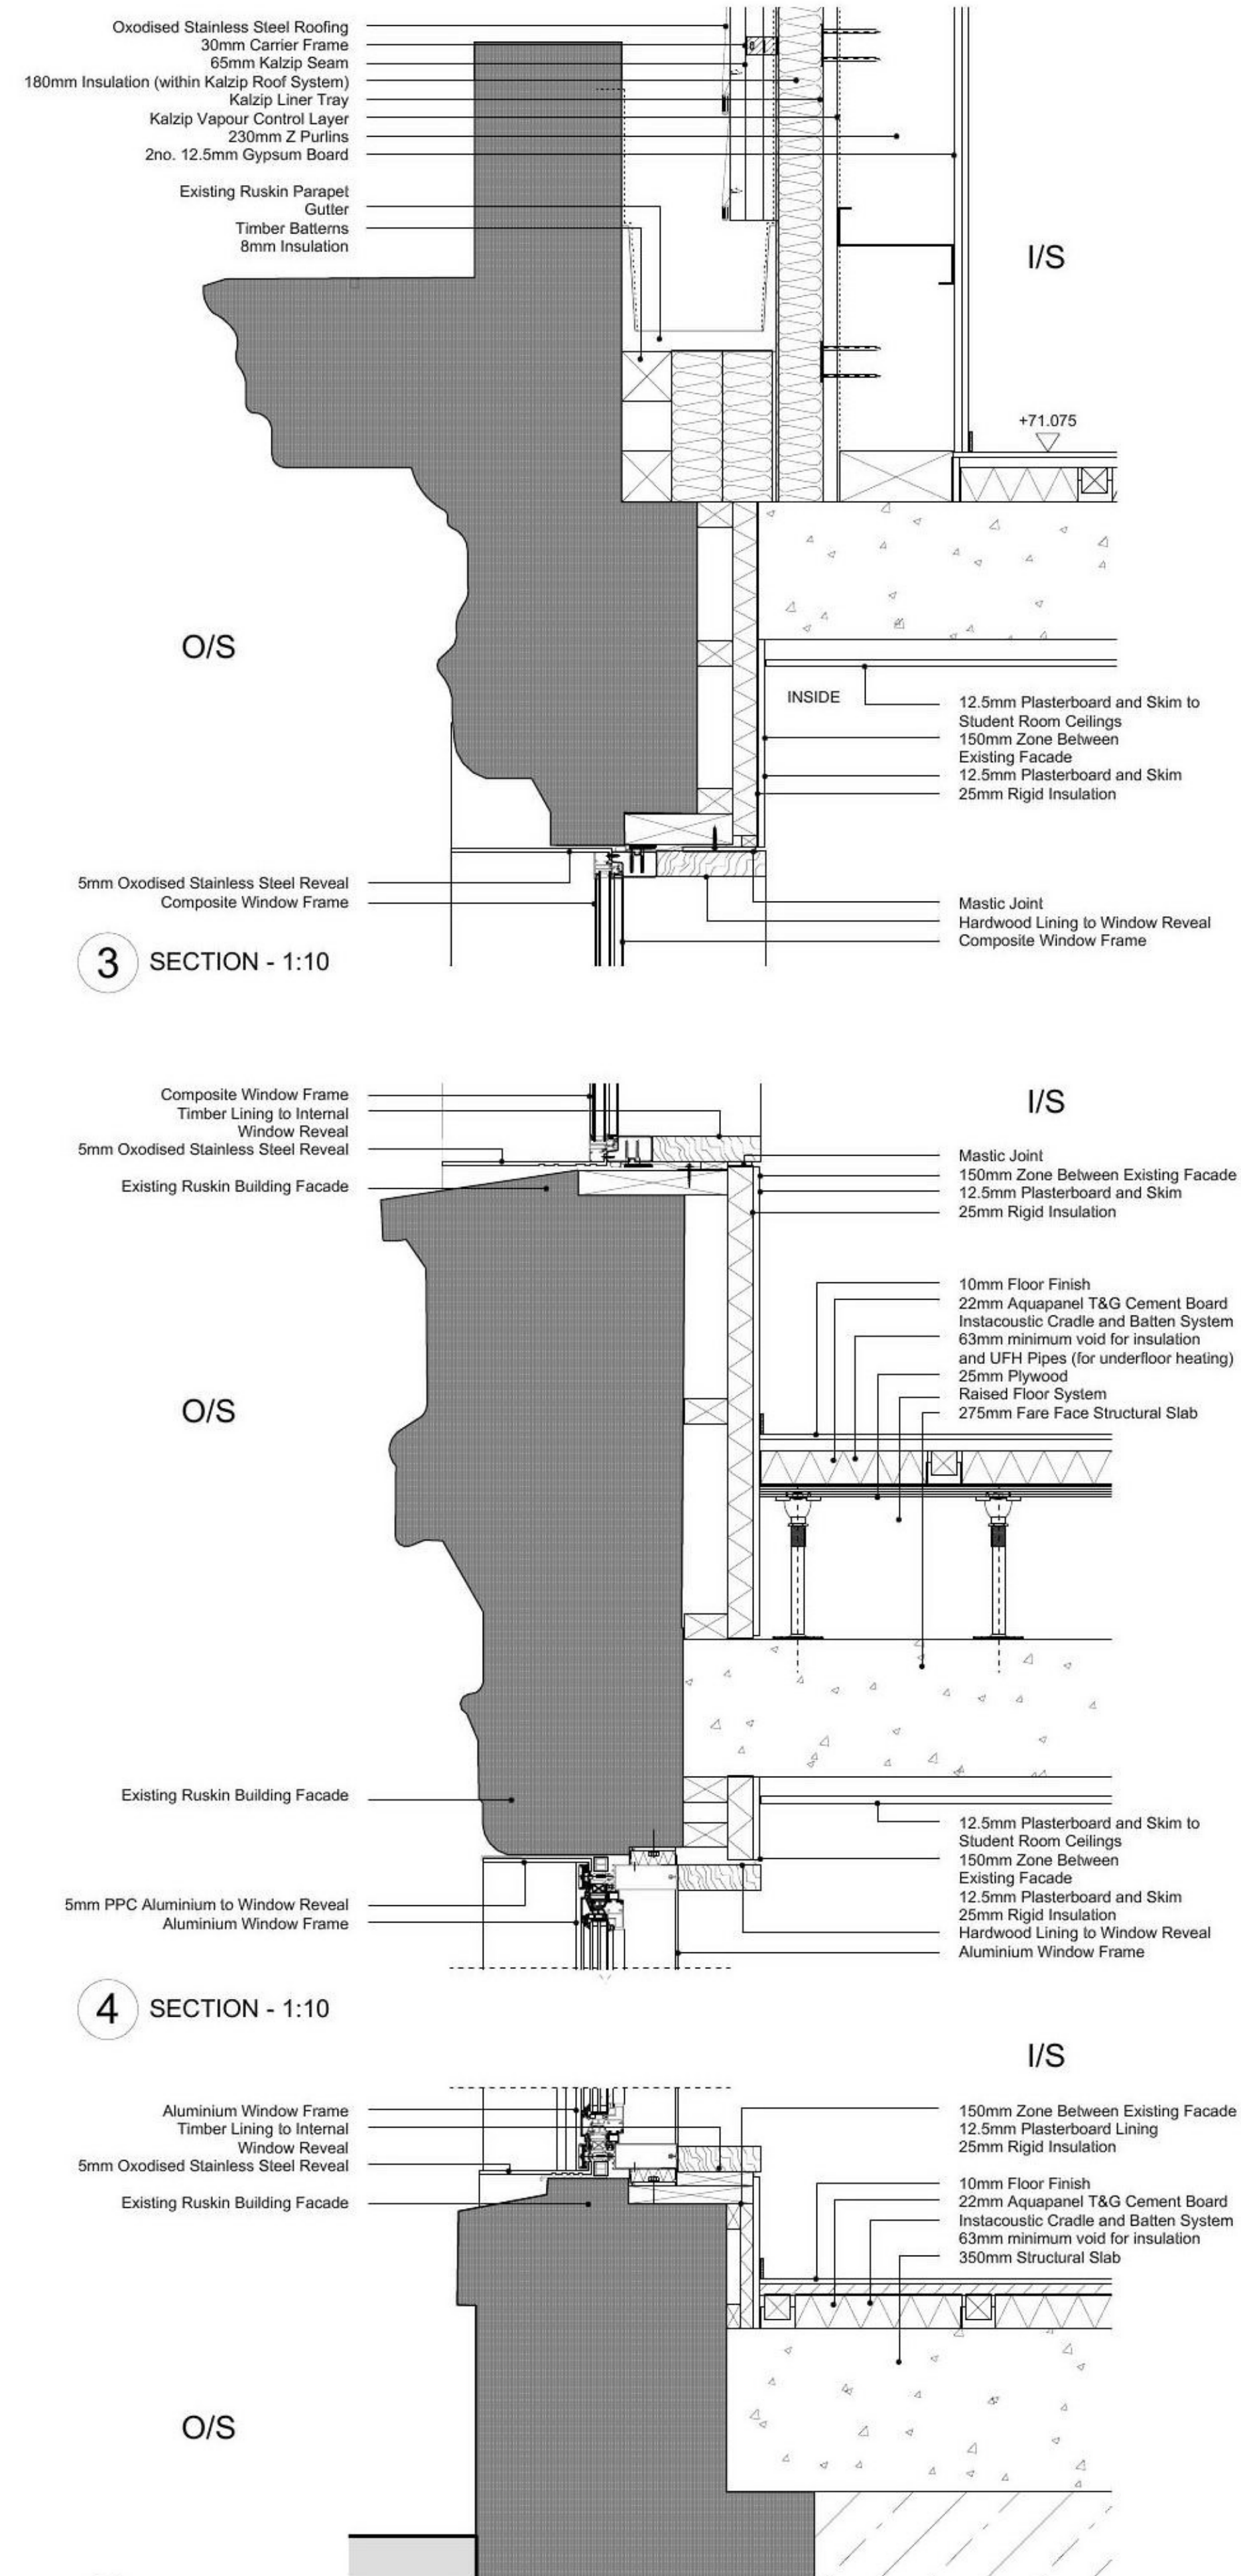


2

1 DETAILED ELEVATION 02
1:502 DETAILED SECTION 02
1:50


5 SECTION - 1:10

Revision	Date	Notes
A	08/01/13	Ground Floor Level Amended
B	15/02/13	Amended to draft planning submission.
C	18/03/13	Detailed Planning Submission
D	25/03/13	Detailed Planning Submission

Notes

SUPERSEDED

Key Plan

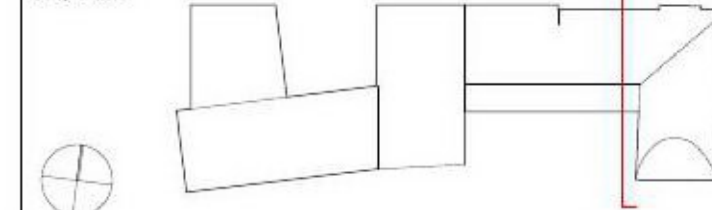

1. Do not scale drawings. All dimensions to be checked on site. Errors to be reported to architect. To be read in conjunction with all relevant architects services and engineers drawings.

2. Contractors, sub-contractors and suppliers to verify any critical dimensions on site prior to fabrication of any building element. Any discrepancies to be reported to the architect.

3. This drawing to be read in conjunction with all relevant specifications, engineers and specialists consultative information and any discrepancies reported prior to installation.

ABA

Alison Brooks Architects Ltd
Studio 610, Highgate Studios, 53/79 Highgate Road, London NWS 1TL
T 0207 287 9771 F 0207 287 9772 E info@alisonbrooksarchitects.com

Project : EXETER COLLEGE WALTON STREET QUAD
Title : PROPOSED DETAILED SECTION 02
Client : EXETER COLLEGE
Scale : A3 - 1:100 : A1 - 1:50
Date : 25.03.13
Drawing : 2344_A401