


SUPERSEDED

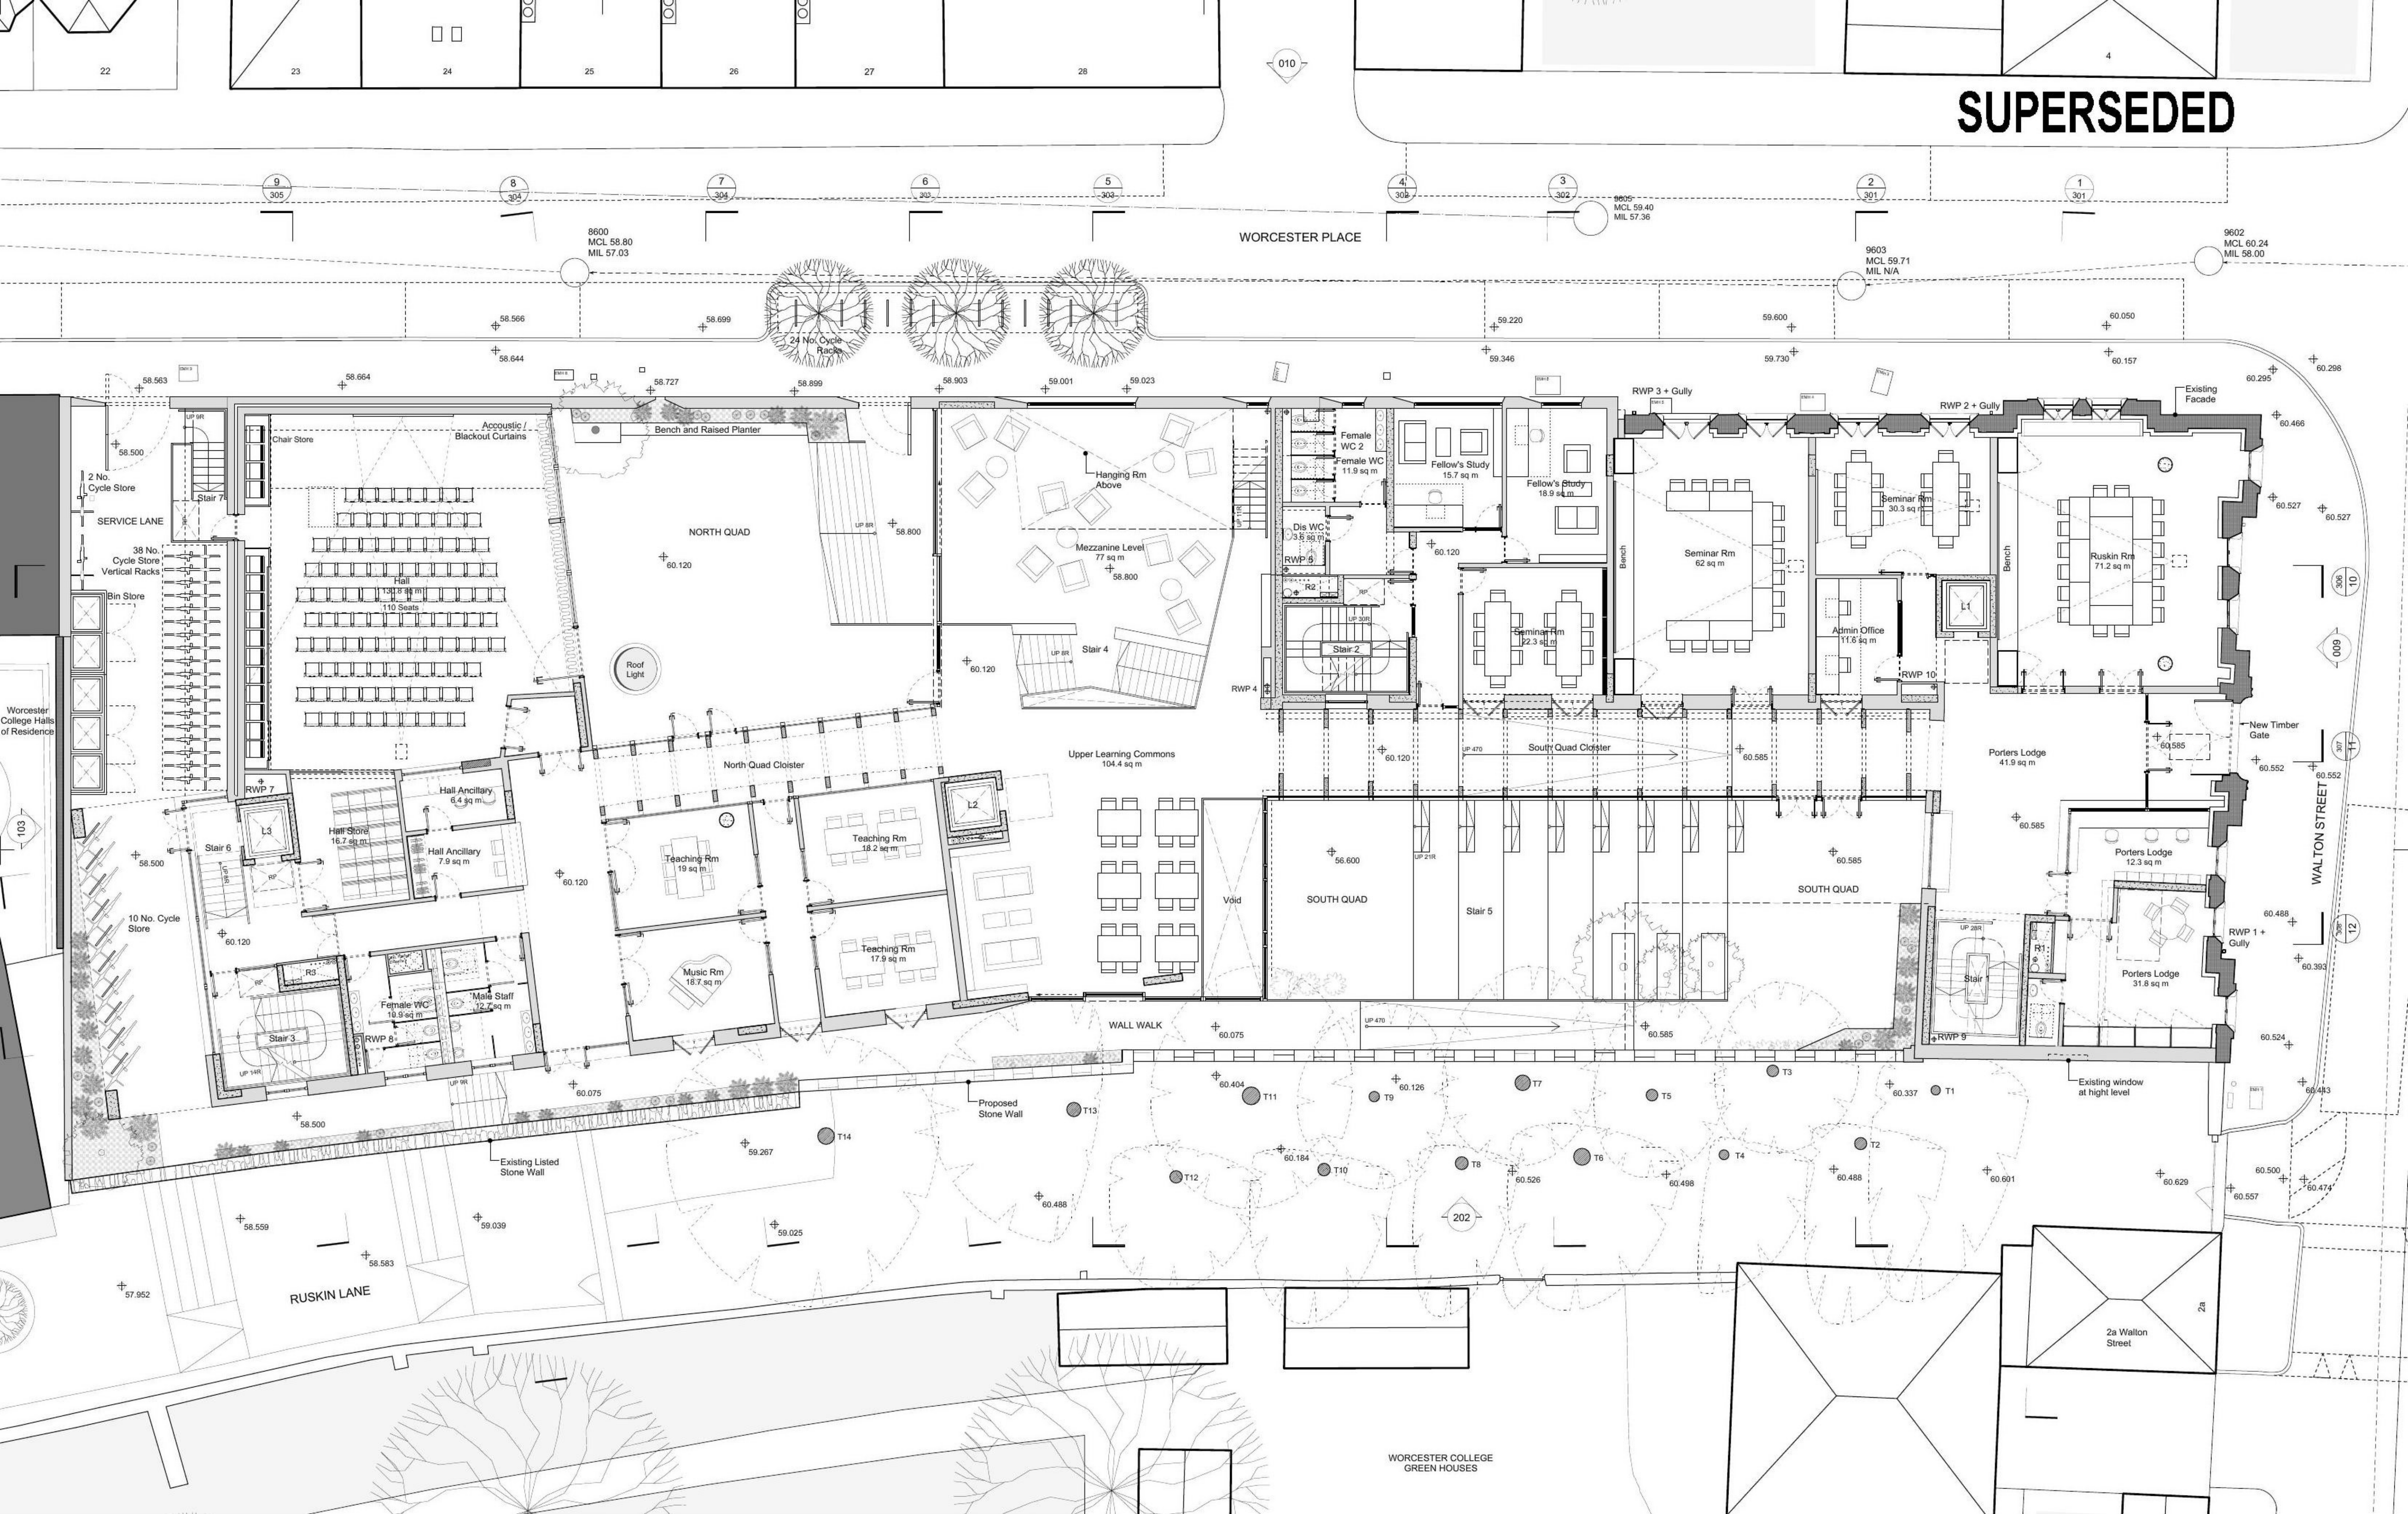

0125							
Revision	Date	Notes	Notes	Key Plan	1. Do not scale drawings. All dimensions to be checked on site. Errors to be reported to architect. To be read in conjunction with all relevant architects services and engineers drawings. 2. Contractors, sub-contractors and suppliers to verify any critical dimensions on site prior to fabrication of any building element. Any discrepancies to be reported to the architect. 3. This drawing to be read in conjunction with all relevant specifications, engineers and specialists consultants information and any discrepancies reported prior to installation.	ABA Allison Brooks Architects Ltd Studio 610, Highgate Studios, 53/79 Highgate Road, London NW5 1TL T 0207 287 9771 F 0207 287 9772 E info@allisonbrooksarchitects.com	Project : EXETER COLLEGE WALTON STREET QUAD Title : PROPOSED GROUND FLOOR PLAN Client : EXETER COLLEGE Scale : A3 - 1:200 : A1 - 1:100 Date : 18.03.13 Drawing : 2344_A104
C	07/01/13	Ground Floor Levels Amended, Layout amended, Building Contori comments incorporated. Stage D Structure information incorporated					
D	08/02/13	Worcester Place highways and landscape amended					
E	15/02/13	Amended to draft planning submission.					
F	16/03/13	Detailed Planning Submission					
G	25/03/13	Detailed Planning Submission					