


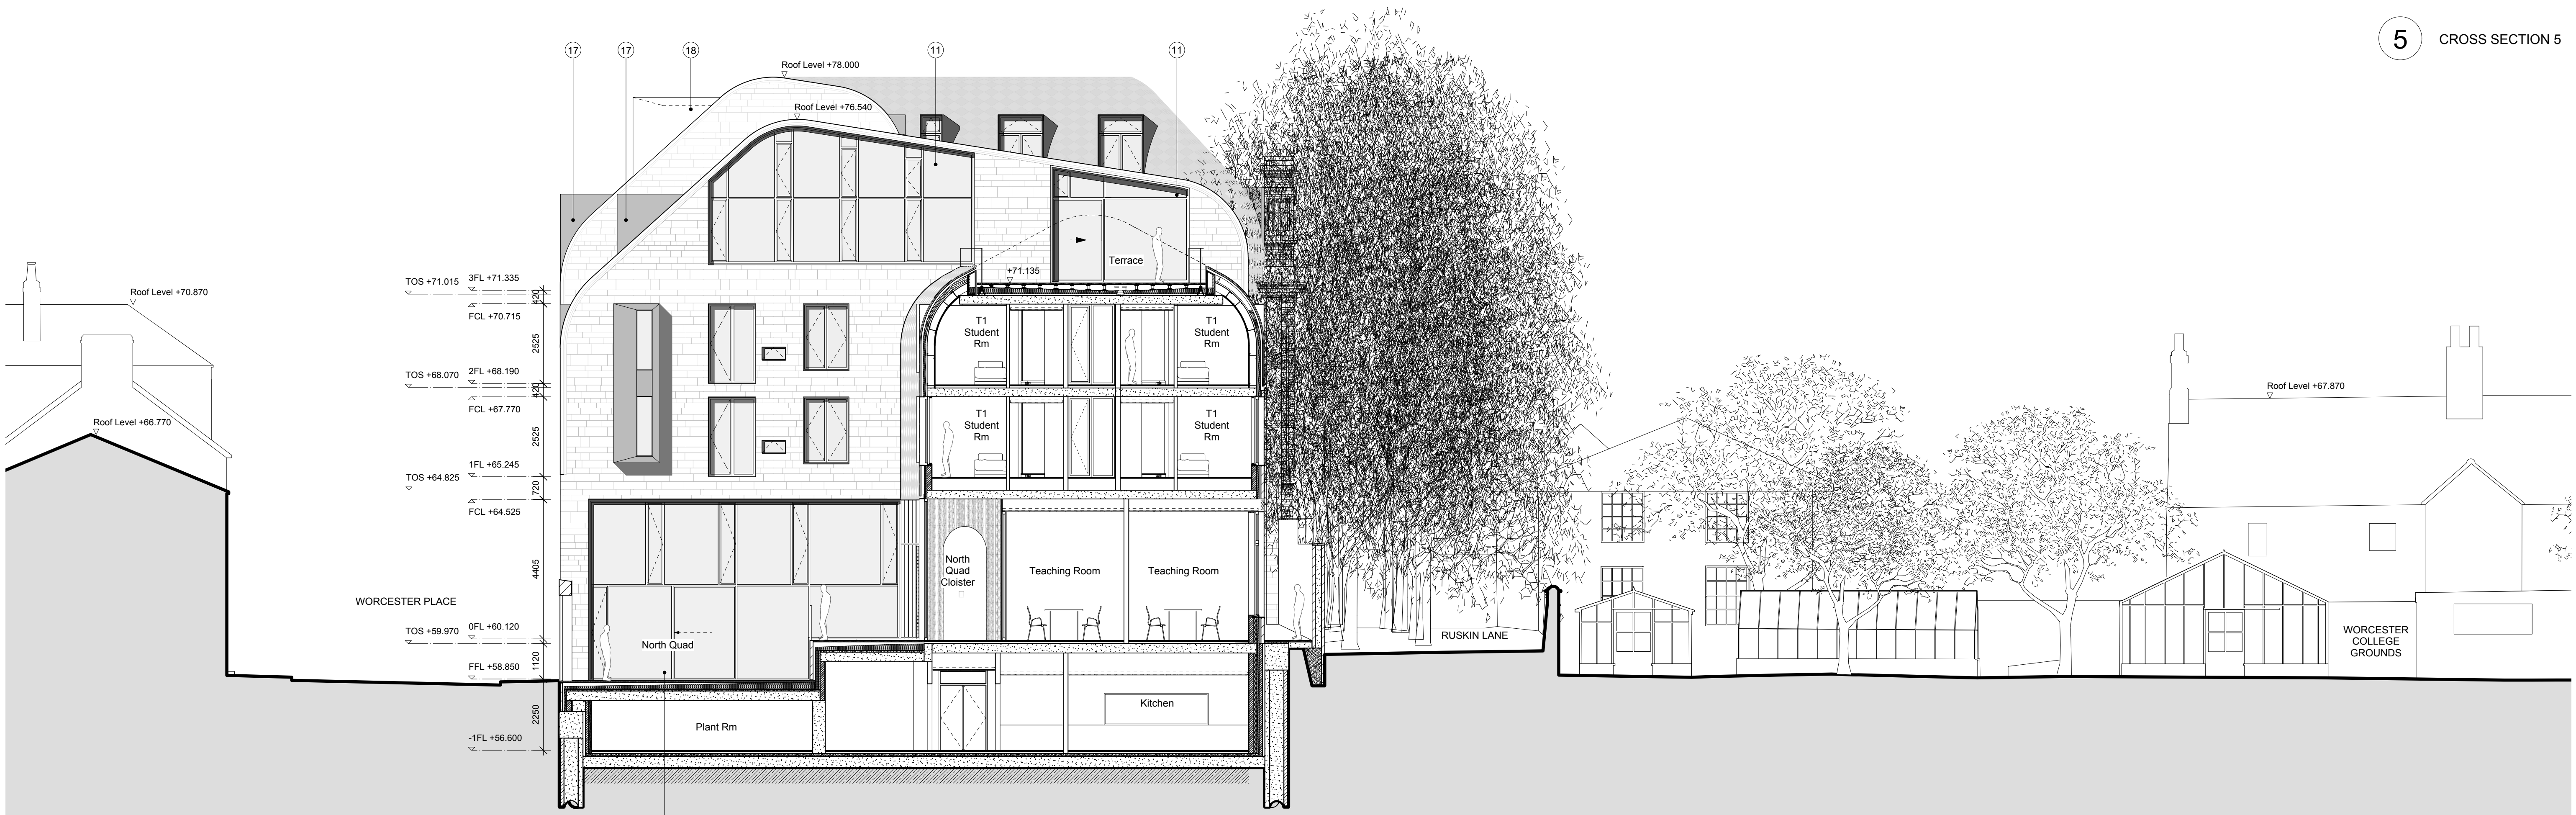

5 CROSS SECTION 5



6 CROSS SECTION 6

Revision			Notes			Notes			Key Plan			1. Do not scale drawings. All dimensions to be checked on site. Errors to be reported to architect. To be read in conjunction with all relevant architects services and engineers drawings.			ABA			Project			Title		
A	30/11/12	Stage D GA Sections				1. Bath Stone	8. Rimex Stainless Steel Roof Tiles	15. Recessed Solar Panels										: EXETER COLLEGE WALTON STREET QUAD					
B	08/01/13	Ground Level Raised and Amended to match all Stage D information.				2. Brick	9. PPC Aluminium Grill	16. Existing Retained Facade										: PROPOSED SECTION 05 & 06					
C	15/02/13	Amended to draft planning submission.				3. Composite Double Glazed Windows	10. PPC Aluminium Panel	17. Oak Gate with Inset Door										: EXETER COLLEGE					
D	18/03/13	Detailed Planning Submission				4. Champagne 200mm Reveals	11. Stainless Steel Window System with Door	18. Anodized Aluminium Cladding										: A3 - 1:200 : A1 - 1:100					
E	19/07/13	Detailed Planning Submission				5. Frameless Fixed Glazing	12. Aluminium Framed Glazing	19. Double Glazed Dormer										: 19.07.13					
						6. PPC Aluminium Cappings	13. Aluminium Framed Glazed Door	20. Glass Balustrade										: Drawing					
						7. PPC Aluminium Gutter Detail	14. Metal Gate	21. Frameless Glass between Timber Fins										: 2344_A303					